


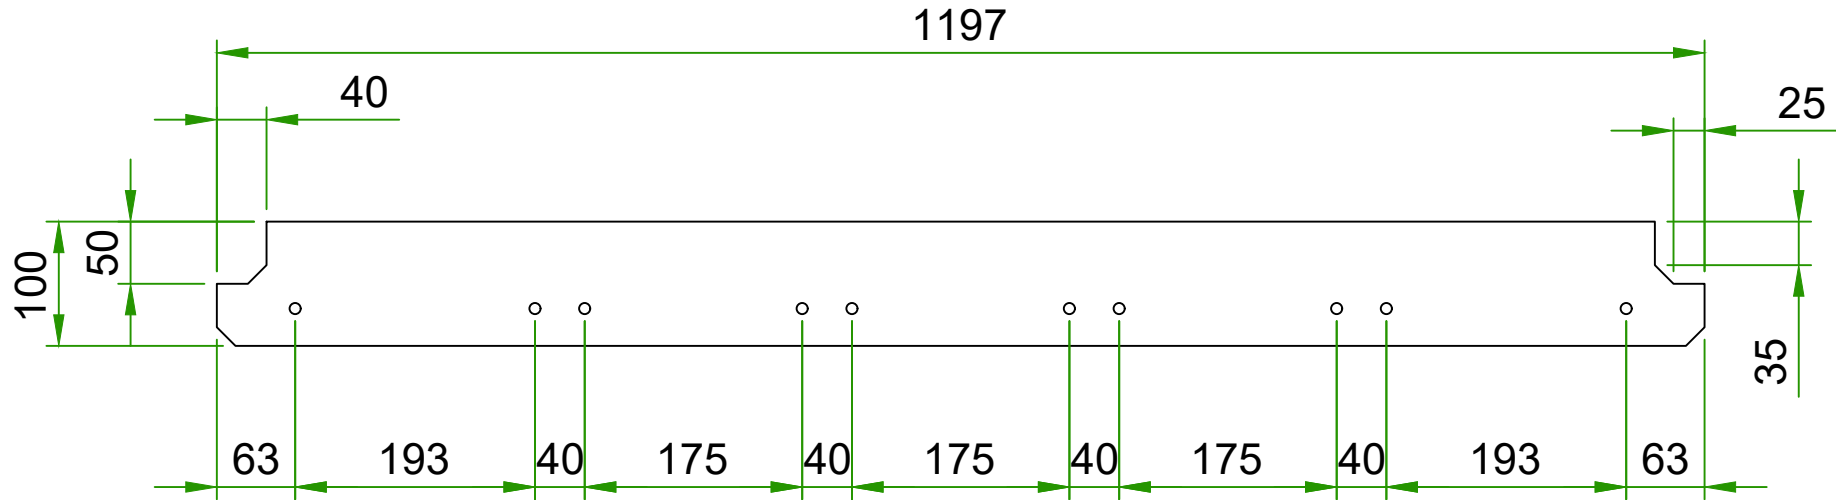

### 100mm Solid Deep Wide Slab Floor



## 100mm Deep Slab