


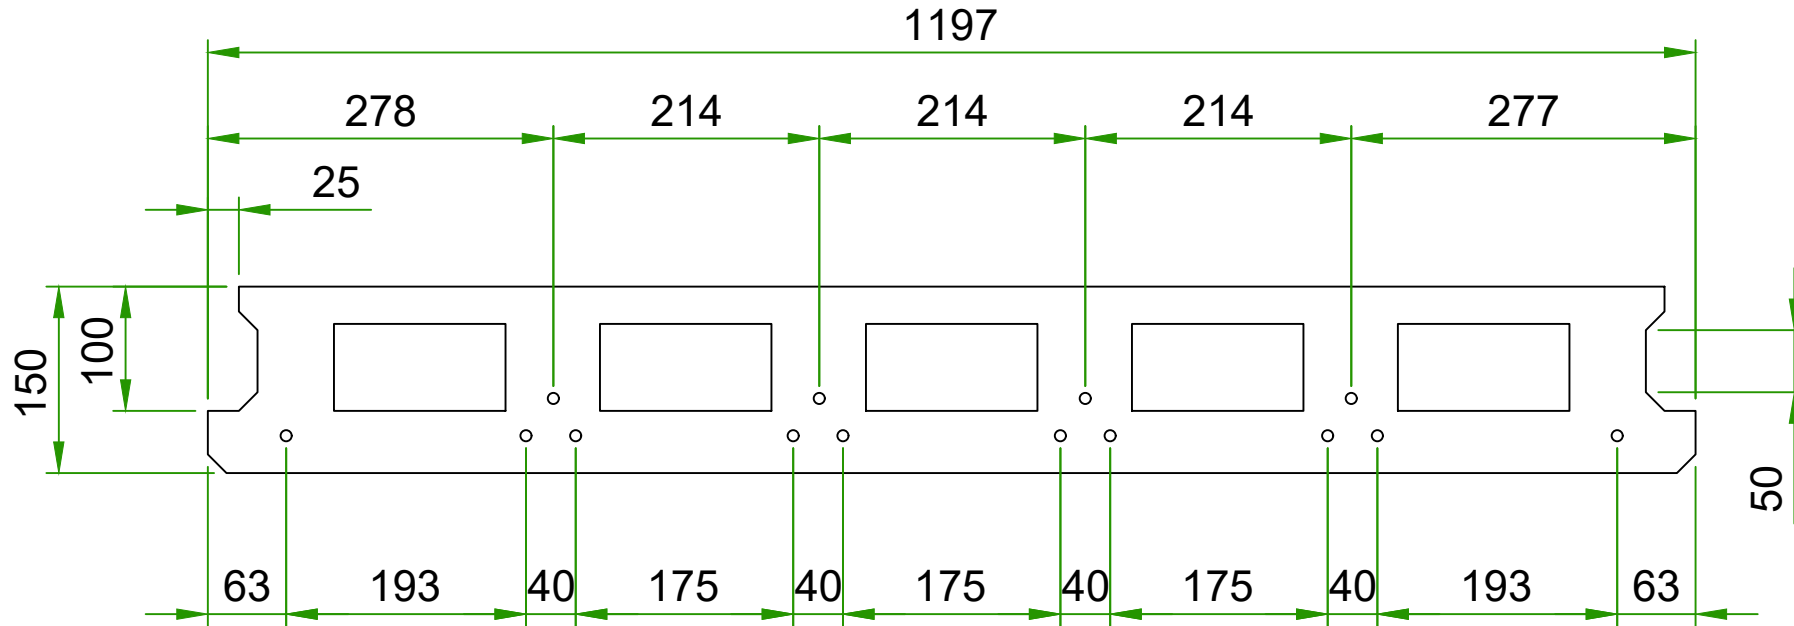

150mm Deep Wide Slab Floor with 5 Cores



150mm Deep Slab with 5 Cores