


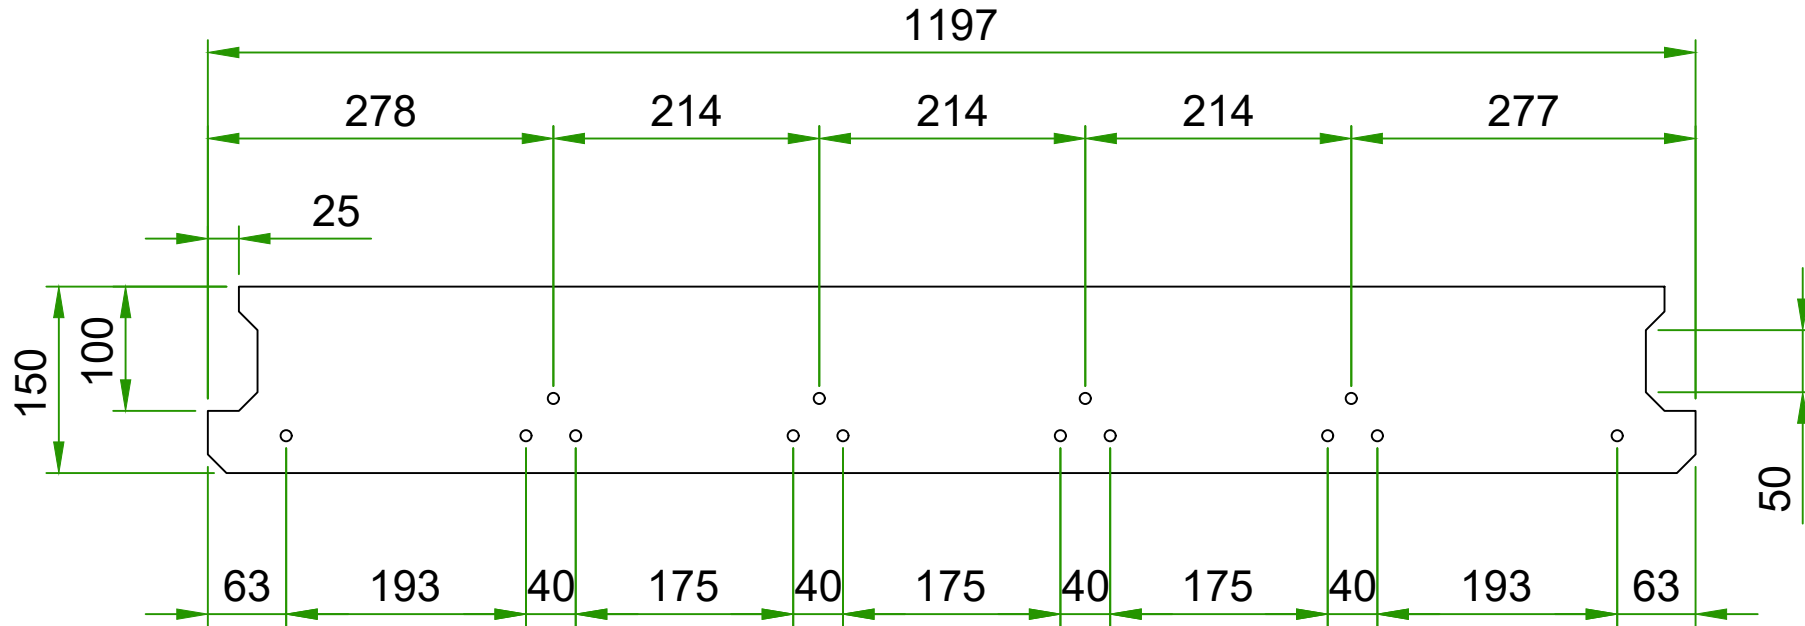

150mm Solid Deep Wide Slab Floor



150mm Deep Slab