


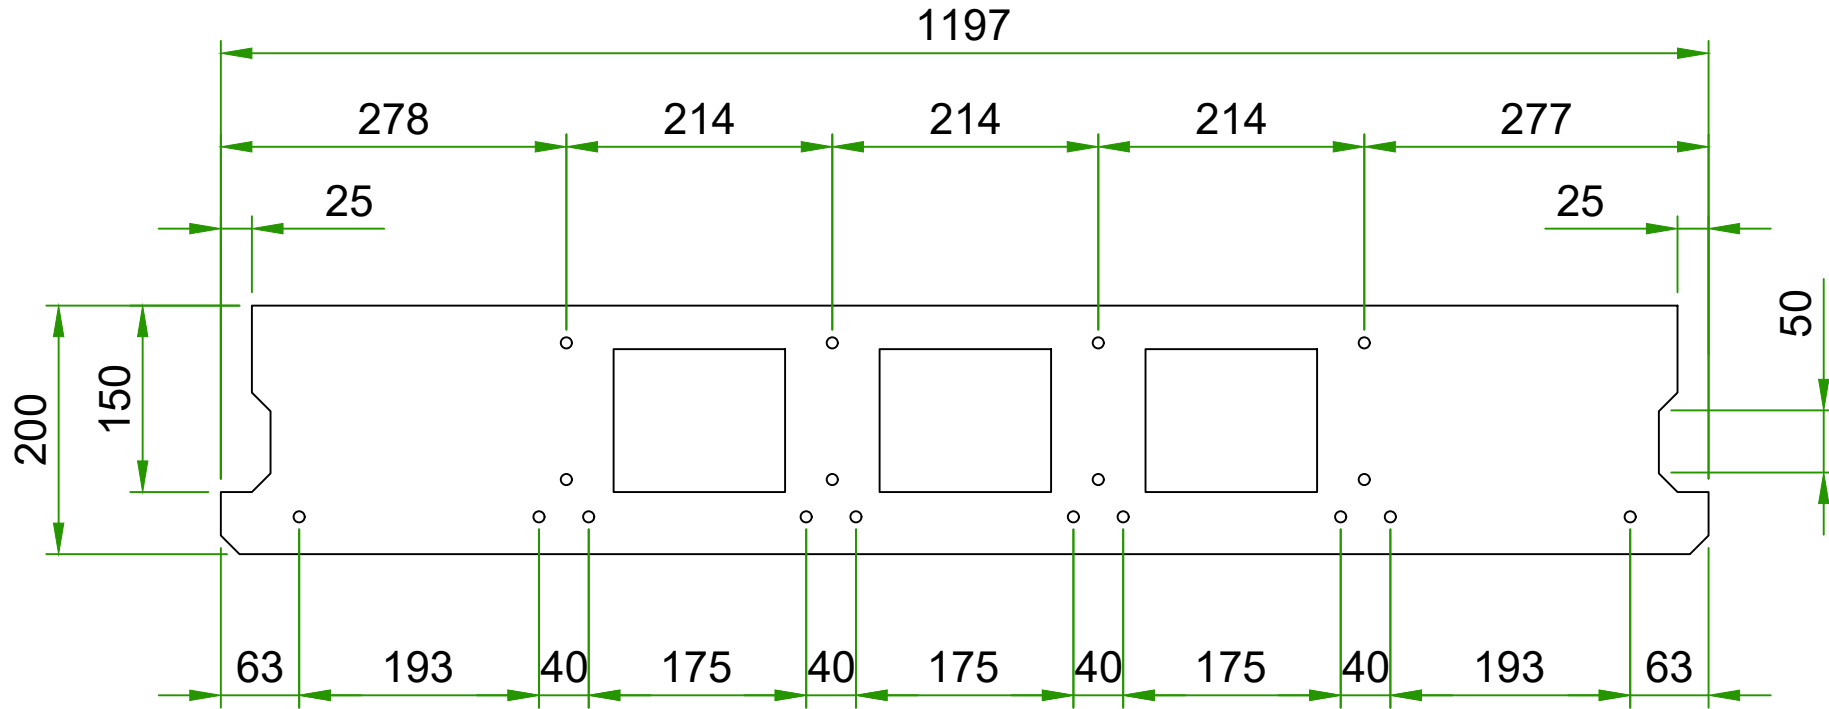

200mm Deep Wide Slab Floor with 3 Cores



200mm Deep Slab with 3 Cores