


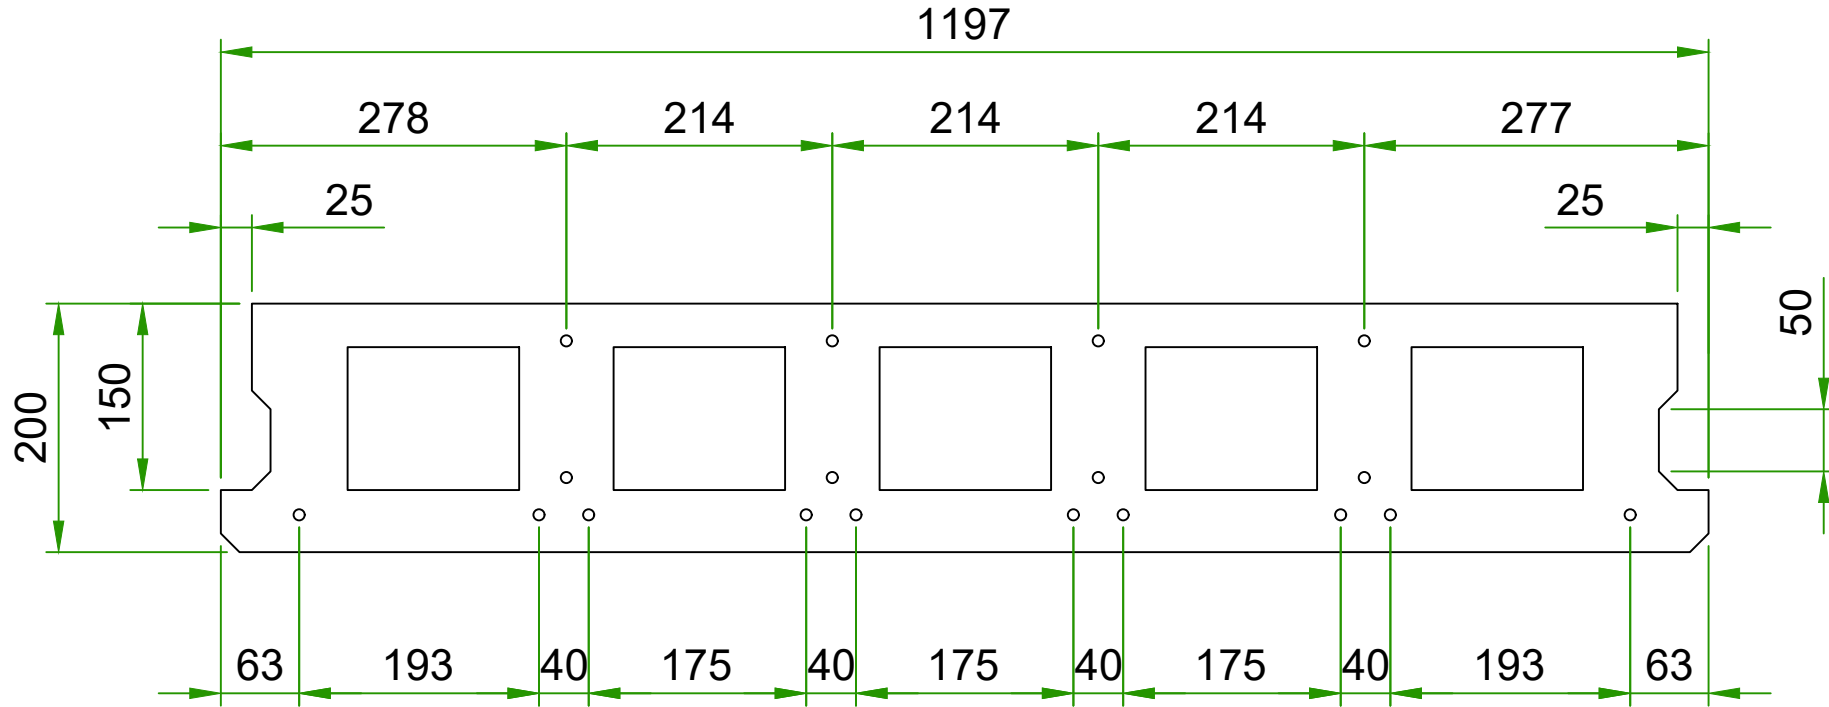

200mm Deep Wide Slab Floor with 5 Cores



200mm Deep Slab with 5 Cores