


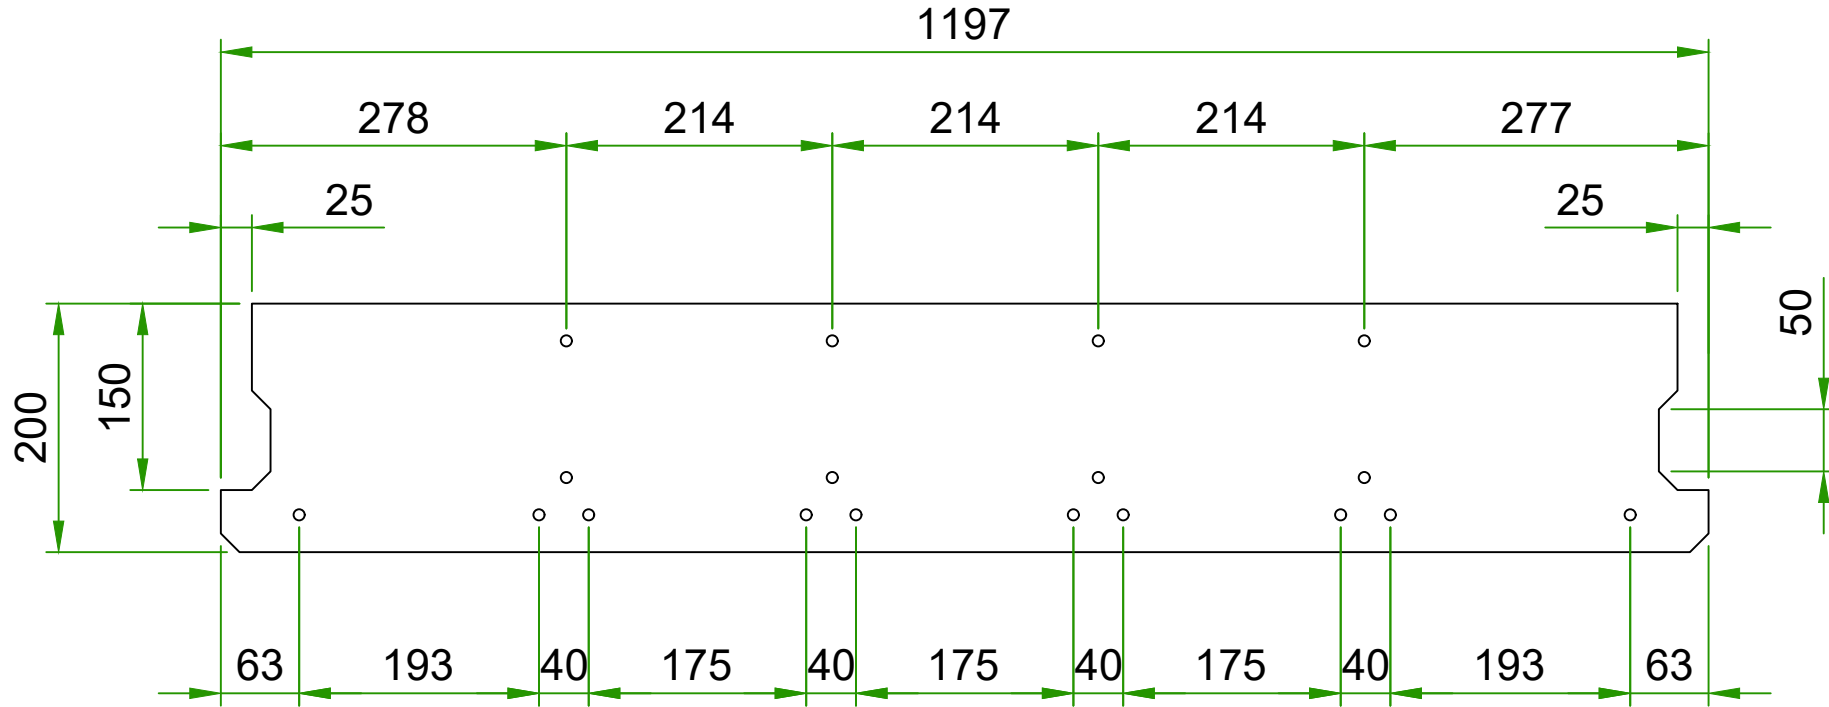

200mm Solid Deep Wide Slab Floor



200mm Deep Slab